


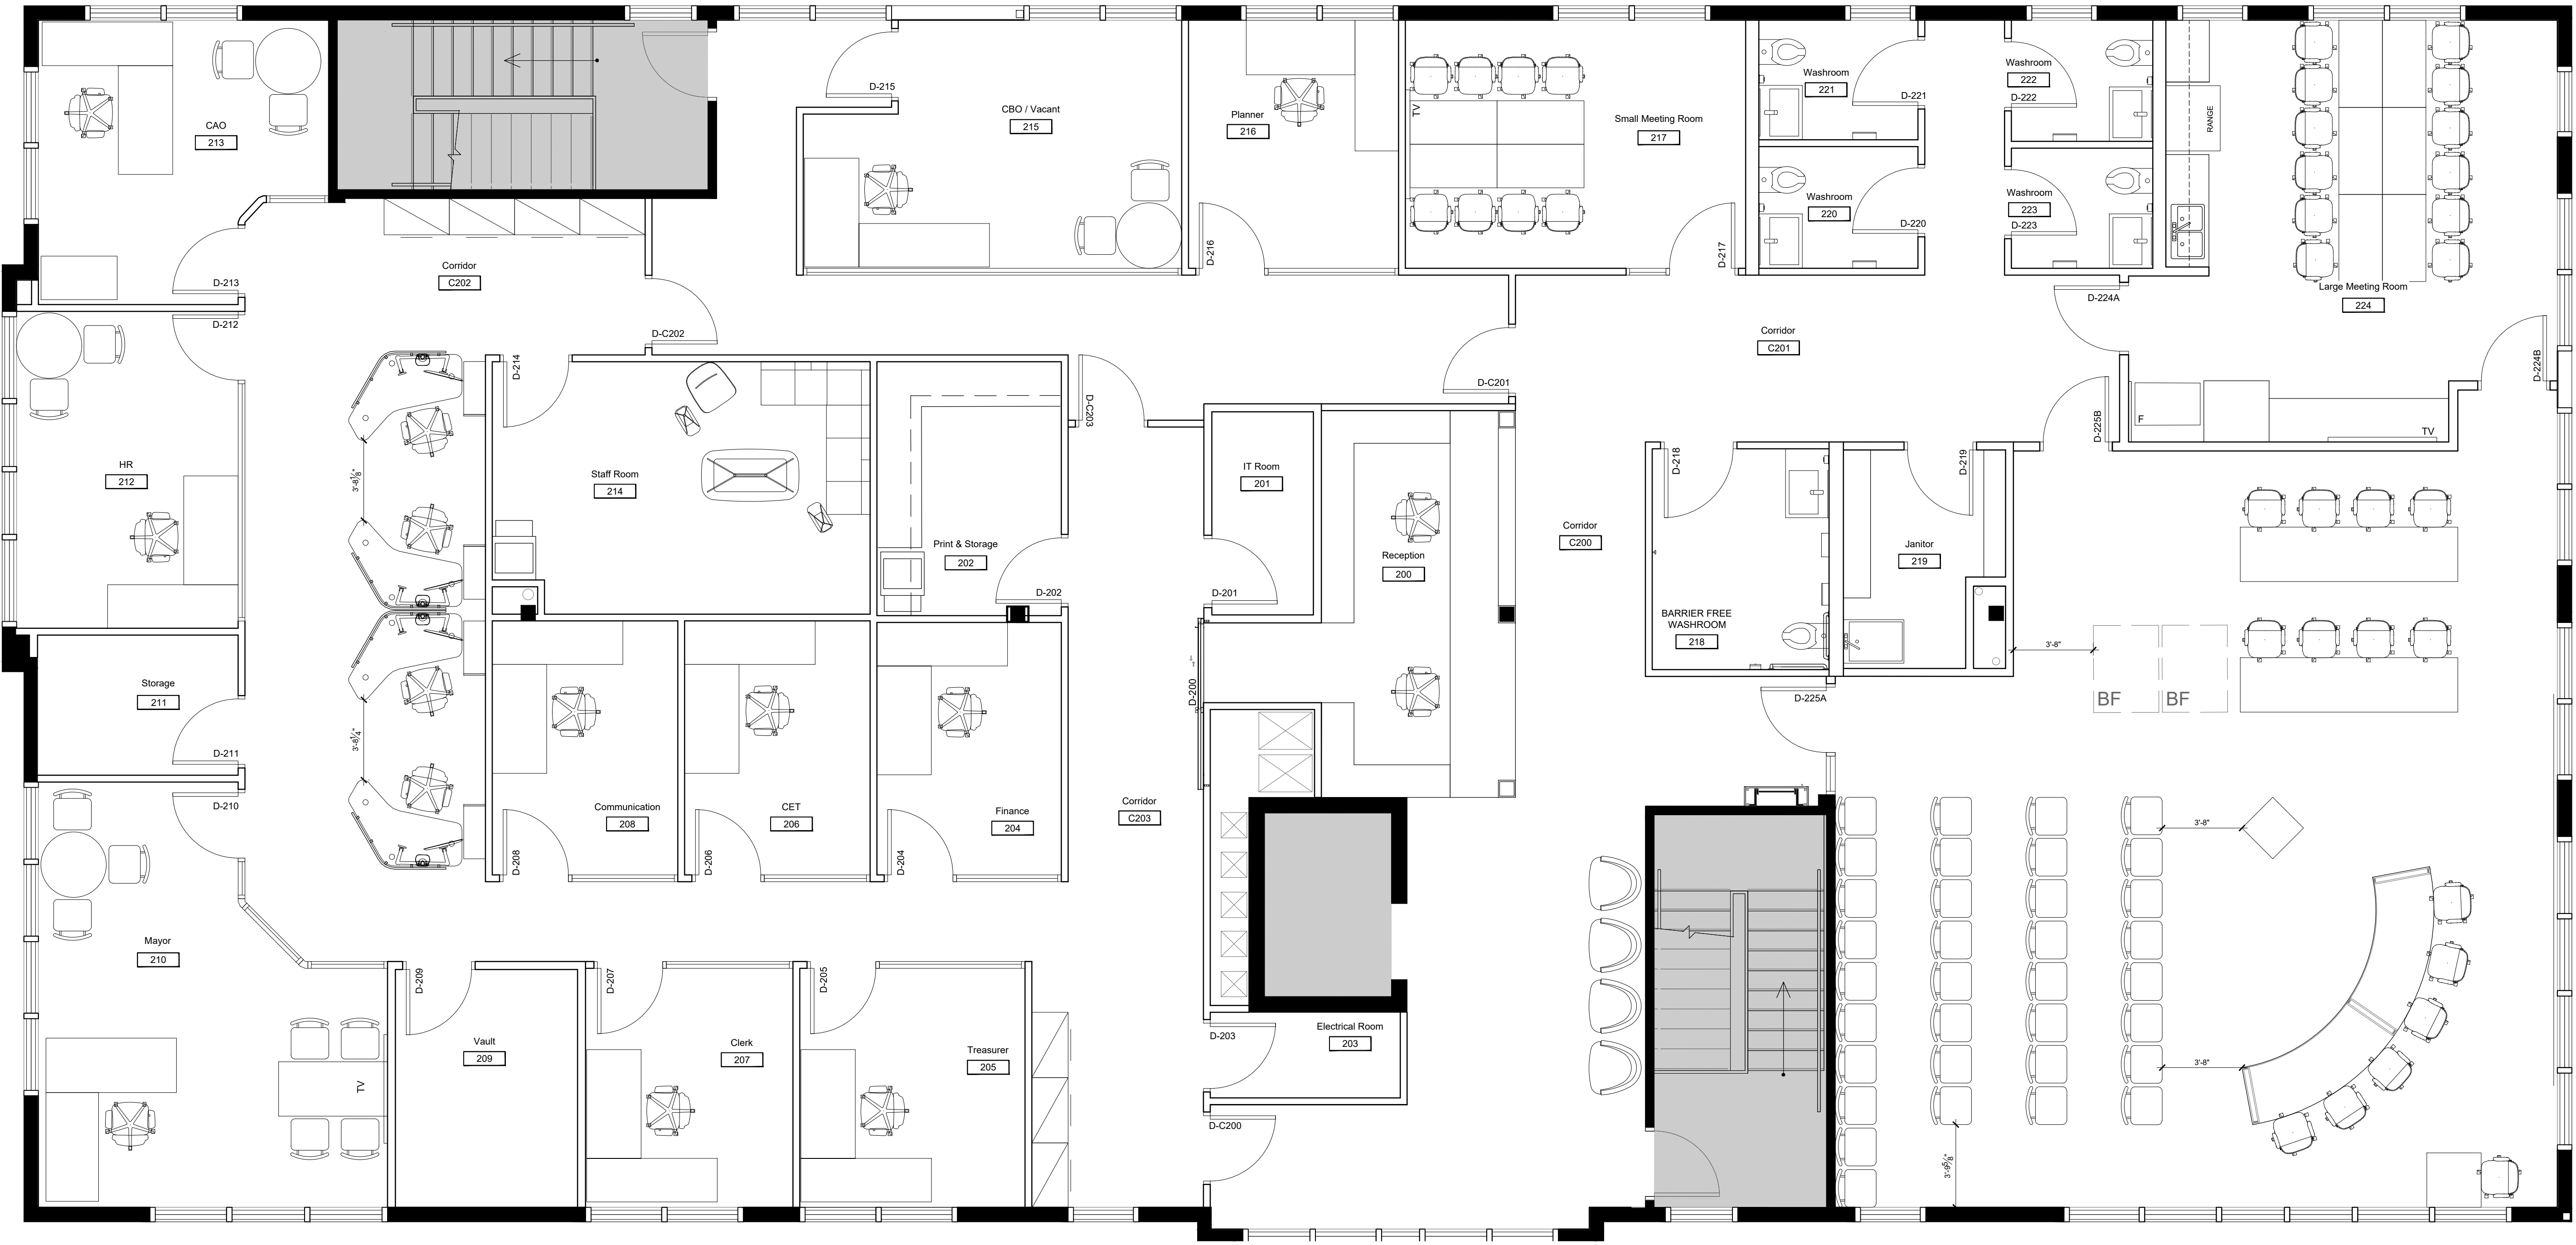

**1 FLOOR 02 FURNITURE PLAN (OPTION B)**  
F-1 SCALE = 1/8" = 1'-0"

**AREA NOT IN CONTRACT**

**FURNITURE PLAN LEGEND**

FURNITURE IS TO BE PROCURED BY OTHERS.  
THIS PLAN IS FOR INFORMATION ONLY.

WORKSTATION TYPICAL 1  
C/W HEIGHT ADJUSTABLE SURFACE(S), DUAL  
MONITOR ARMS & TABLE LAMP

WORKSTATION TYPICAL 2  
C/W HEIGHT ADJUSTABLE SURFACE(S), DUAL  
MONITOR ARMS & TABLE LAMP

WORKSTATION TYPICAL 3  
C/W: HEIGHT ADJUSTABLE SURFACE 23 & 14 D x  
42W; PRIVACY SCREEN STORAGE CABINET 30 D x 12  
W x 42 H, DUAL MONITOR ARMS & TABLE LAMP

ROUND TABLE

RECTANGULAR TABLE

MOBILE, RECTANGULAR TABLE

COFFEE TABLE

TASK SURFACE

TASK SURFACE

TASK CHAIR

CONFERENCE CHAIR

STACKABLE CHAIR

GUEST CHAIR

MID BACK LOUNGE CHAIR, 4 LEGS

FILING CABINETS